


SITE PLAN MAP

Cosh Creek - Block C9

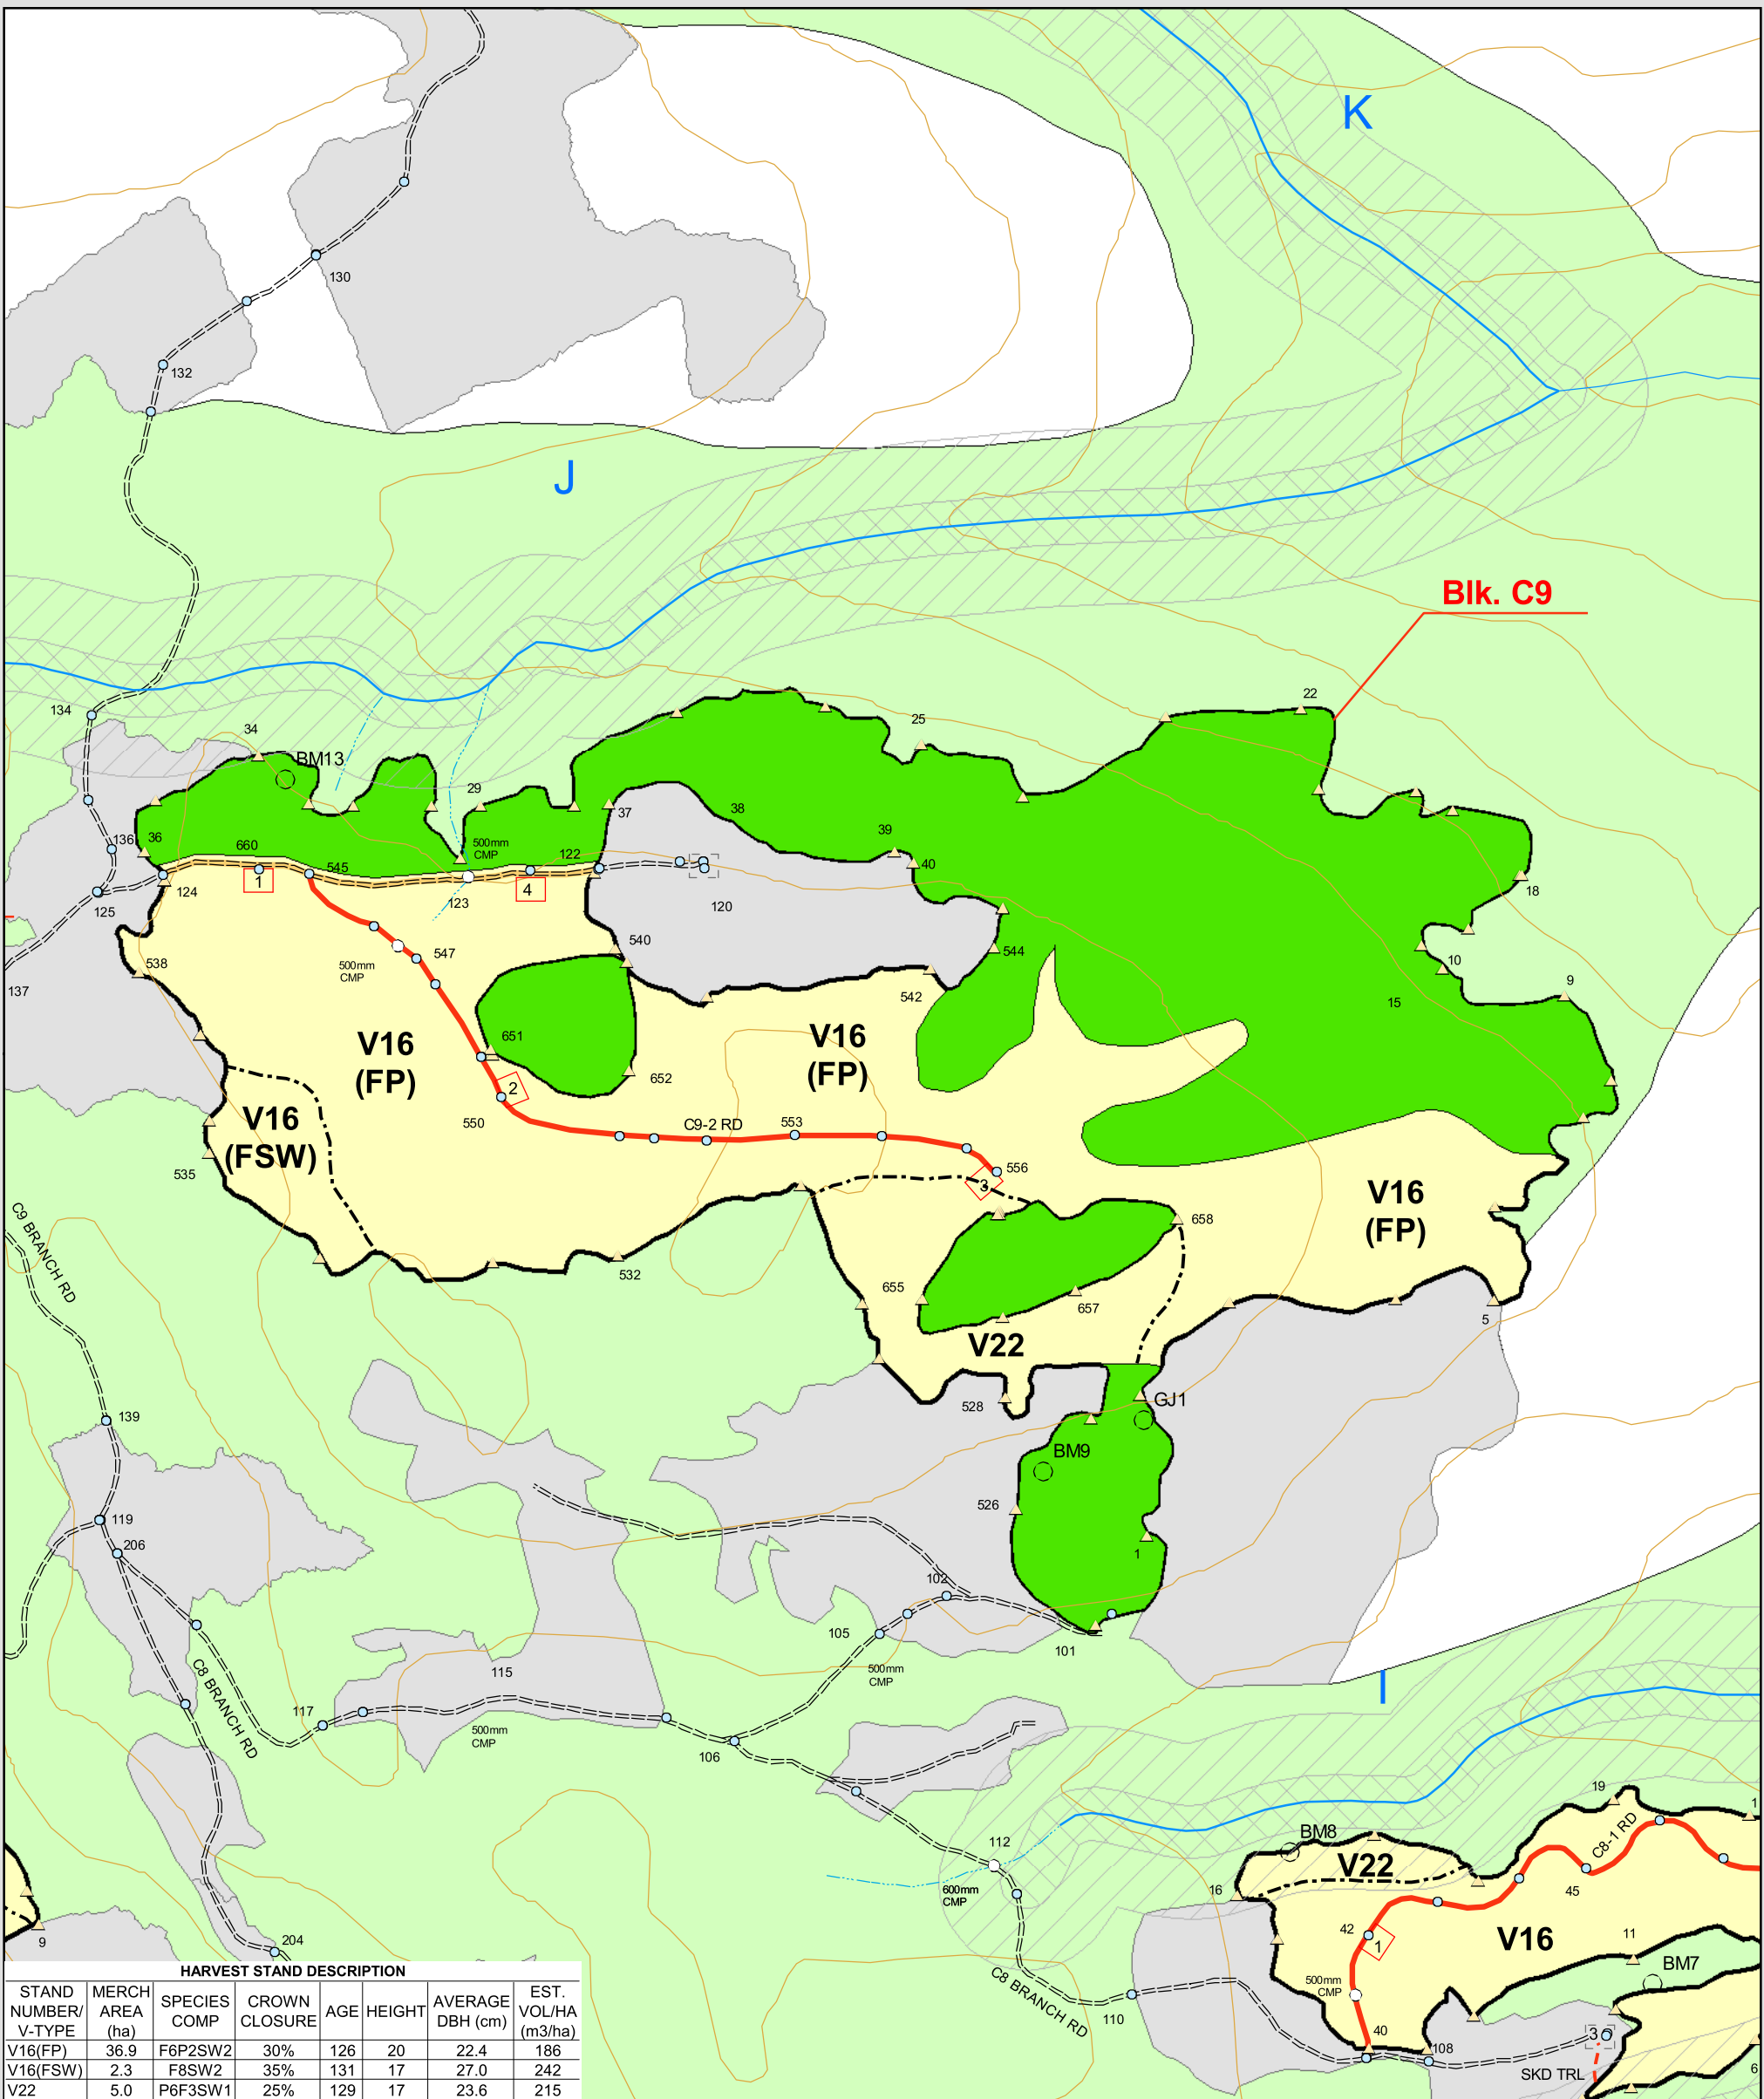

HARVEST STAND DESCRIPTION

| STAND NUMBER/ V-TYPE | MERCH AREA (ha) | SPECIES COMP | CROWN CLOSURE | AGE | HEIGHT | AVERAGE DBH (cm) | EST. VOL/HA (m3/ha) |
|-------------------------|-----------------|--------------|---------------|-----|--------|------------------|---------------------|
| V16(FP) | 36.9 | F6P2SW2 | 30% | 126 | 20 | 22.4 | 186 |
| V16(FSW) | 2.3 | F8SW2 | 35% | 131 | 17 | 27.0 | 242 |
| V22 | 5.0 | P6F3SW1 | 25% | 129 | 17 | 23.6 | 215 |



| FIELD MARKING STANDARDS | |
|---------------------------|---|
| APPLICATION | PATTERN & COLOUR |
| Harvest Boundary | Orange ribbon with "BLOCK BOUNDARY" Orange paint Blue poly ribbon (traverse stations) |
| Roads | Red poly ribbon (recce line) Pink ribbon with "ROAD" Yellow poly ribbon (traverse stations) |
| Landings | Pink ribbon with "LANDING" Yellow poly ribbon (traverse stations) |
| Culverts | Red ribbon with "CULVERT" |
| Skid Trails and Crossings | Blue candy-stripe ribbon with "SKID TRAIL" |
| Machine Free Zone | Orange and black candy-stripe ribbon |
| Riparian Management Zone | Orange with "RIPARIAN MANAGEMENT ZONE" |
| Reserve Zones | Orange ribbon with "RESERVE" |
| Cruising | Blue and yellow poly ribbon for plots and new strips Blue Paint |
| Reconnaissance Lines | Green poly |

| LOCATION | ECOLOGY AND SITE CONDITION | BLOCK AREA SUMMARY |
|--------------------------|----------------------------|------------------------------------|
| DISTRICT | Watson Lake | VEGETATION TYPE V16, V22 |
| GEOGRAPHIC LOCATION NAME | Cosh Creek | SOIL TEXTURE L-SiCL |
| MAPSHEET | 095-D-04 | SOIL TYPE S3/S4/S5 (minor SS5) |
| FMU | Y02 | ELEVATION 900-1035m |
| Latitude | 60°03' 12" | SLOPE % 5-45% |
| Longitude | 127°47' 34" | ASPECT N-NE-SE-S |
| DEVELOPMENT AREA | East Hyland | TERRAIN Even-Hummocky |
| BLOCK NUMBER | C9 | SLOPE POSITION Mid-Upper |
| AIR PHOTO NUMBERS: | IAS(03) 54509 #283 | MOIST REGIME 3-4/B-C |
| ECO-REGION | Liard Basin | SOIL DRAINAGE Well-Moderately Well |
| | | LFH(OM) 9-15cm |
| | | TOTAL AREA (ha) 88.7 |
| | | NP NAT ((ha) 0.0 |
| | | IMMATURE PATCHES (ha) 0.0 |
| | | MERCH AREA (ha) 44.2 |
| | | RESERVES (ha) 44.0 |
| | | PERM ROADS (ha) 0.5 |
| | | NET AREA TO REFOREST (ha) 44.2 |

Legend

- ▶ POC/POT Markers
- ▶ Game Trail
- ◻ Marten Box Locations
- ▶ Permanent In-Block Built Road
- Cruise Plots
- ▶ Permanent Out-of-Block Built Road
- SP Plots
- ▶ Skid Trail
- △ Boundary
- ▶ Temporary In-Block Proposed Road
- Culvert
- ▶ Temporary Out-of-Block Built Road
- Road
- ▶ Temporary Out-of-Block Proposed Road
- ▶ Skid Direction Arrows
- ▶ Contours
- ▶ Timber Type Lines
- ▶ Alaska Highway
- ▶ Cutblock
- ▶ NCD Streams
- ▶ Existing Landings
- ▶ Proposed Landings
- ▶ Internal Reserve
- ▶ LAKE
- ▶ Existing Openings
- ▶ RIVER
- ▶ FEN
- ▶ Wetlands
- ▶ RMZD
- ▶ RMZ
- ▶ SMZ
- ▶ RRZ

0 35 70 140 210 280 Meters
1:7,500